



These drawings have been prepared to the stated scale and, provided they are reproduced to the same scale using accurately calibrated equipment and suitable media which are not unduly susceptible to changes in humidity and temperature, they are sufficiently accurate for the purpose for which they have been prepared, being the planning application purpose. They should not be used for other purposes.

All dimensions and levels to be checked on site, and discrepancies reported before works commence.

FOR PLANNING PURPOSES ONLY

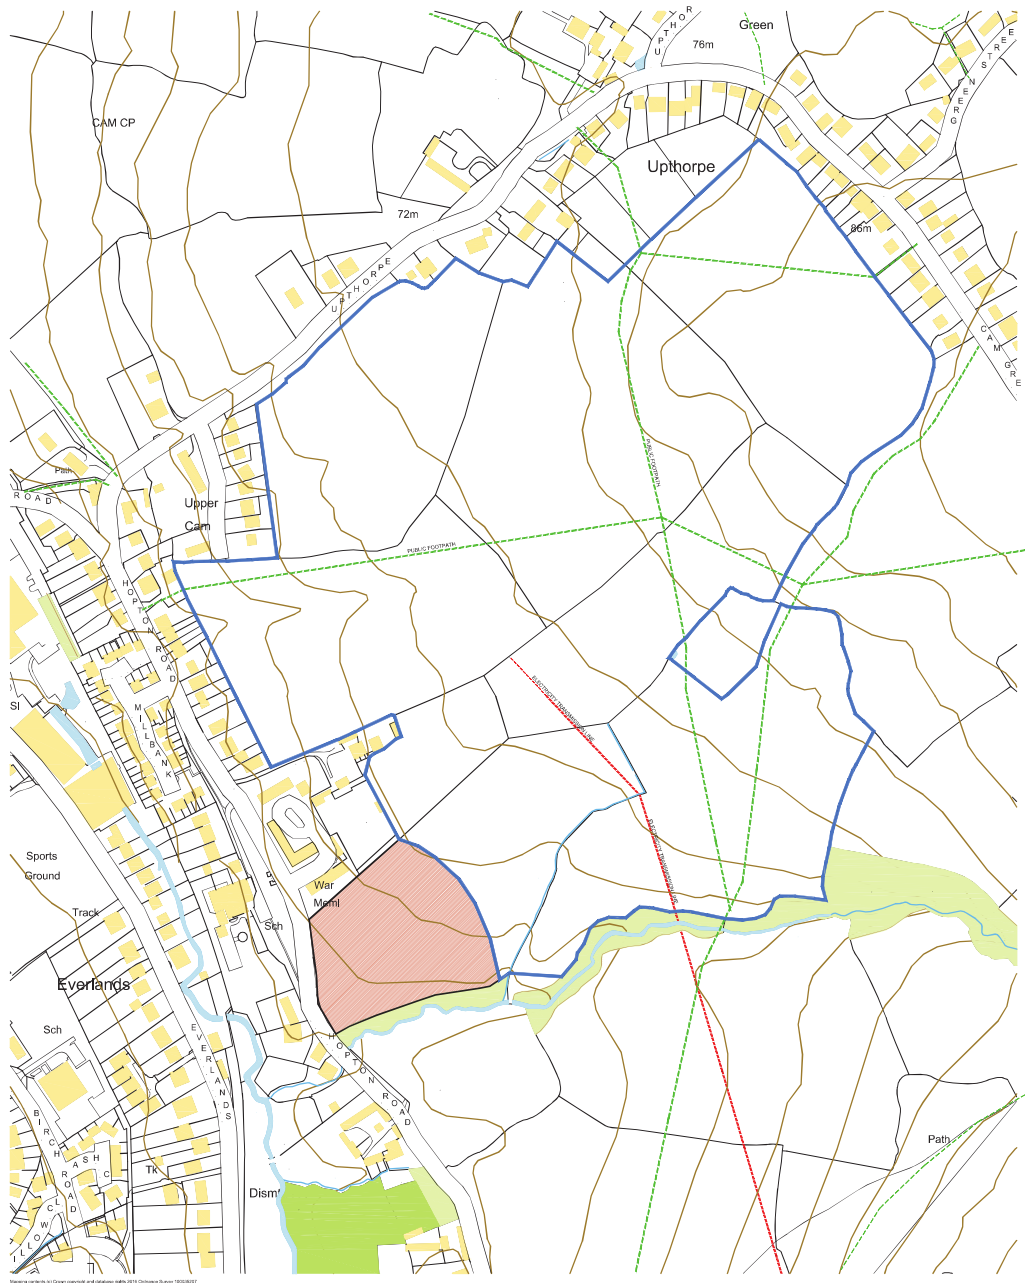



NOTATION:


 Land with potential for:

- School overflow car park (30 spaces): 0.3 acres
- Care / older persons: 1 acre
- Housing: 3.25 acres
- Open space: 0.5 acres

(20443 m² / 2.04 Has / 5.05 acres approx.)

 Adjoining land under the landowner's control
(324134 m² / 32.41 Has / 80.05 acres approx.)

 Existing Public Footpath

 Existing electricity transmission line



Rev. B: Proposal revised. Project Stage updated.
11-01-19 (agh)

Rev. A: Notes revised. 17-01-18 (agh)

CLIENT	The Sylvia Pearce Children's Trust	
SITE	Land at Hopton Road, Cam,	POSTCODE n/a
PROJECT	Gloucestershire	
PROJECT STAGE	Proposed Mixed Use Development	
DRAWING	Stroud Local Plan: Emerging Strategy Paper	
	Location Plan	

SCALE 1:5000 @ A3 BY agh
DATE January 2018 CHECKED CM DWG No. P502-01B

