



DO NOT SCALE FROM THIS DRAWING
 All dimensions to be checked on site prior to manufacture of prefabricated items. Any discrepancy or query to be reported and clarified before associated work proceeds. All construction to be in accordance with relevant Trade and Professional Standards and Guidelines, Statutory requirements and product manufacturers' specifications. Read in conjunction with Finishing specification, Workmanship specification, all other associated drawings issued and details which may be issued from time to time.

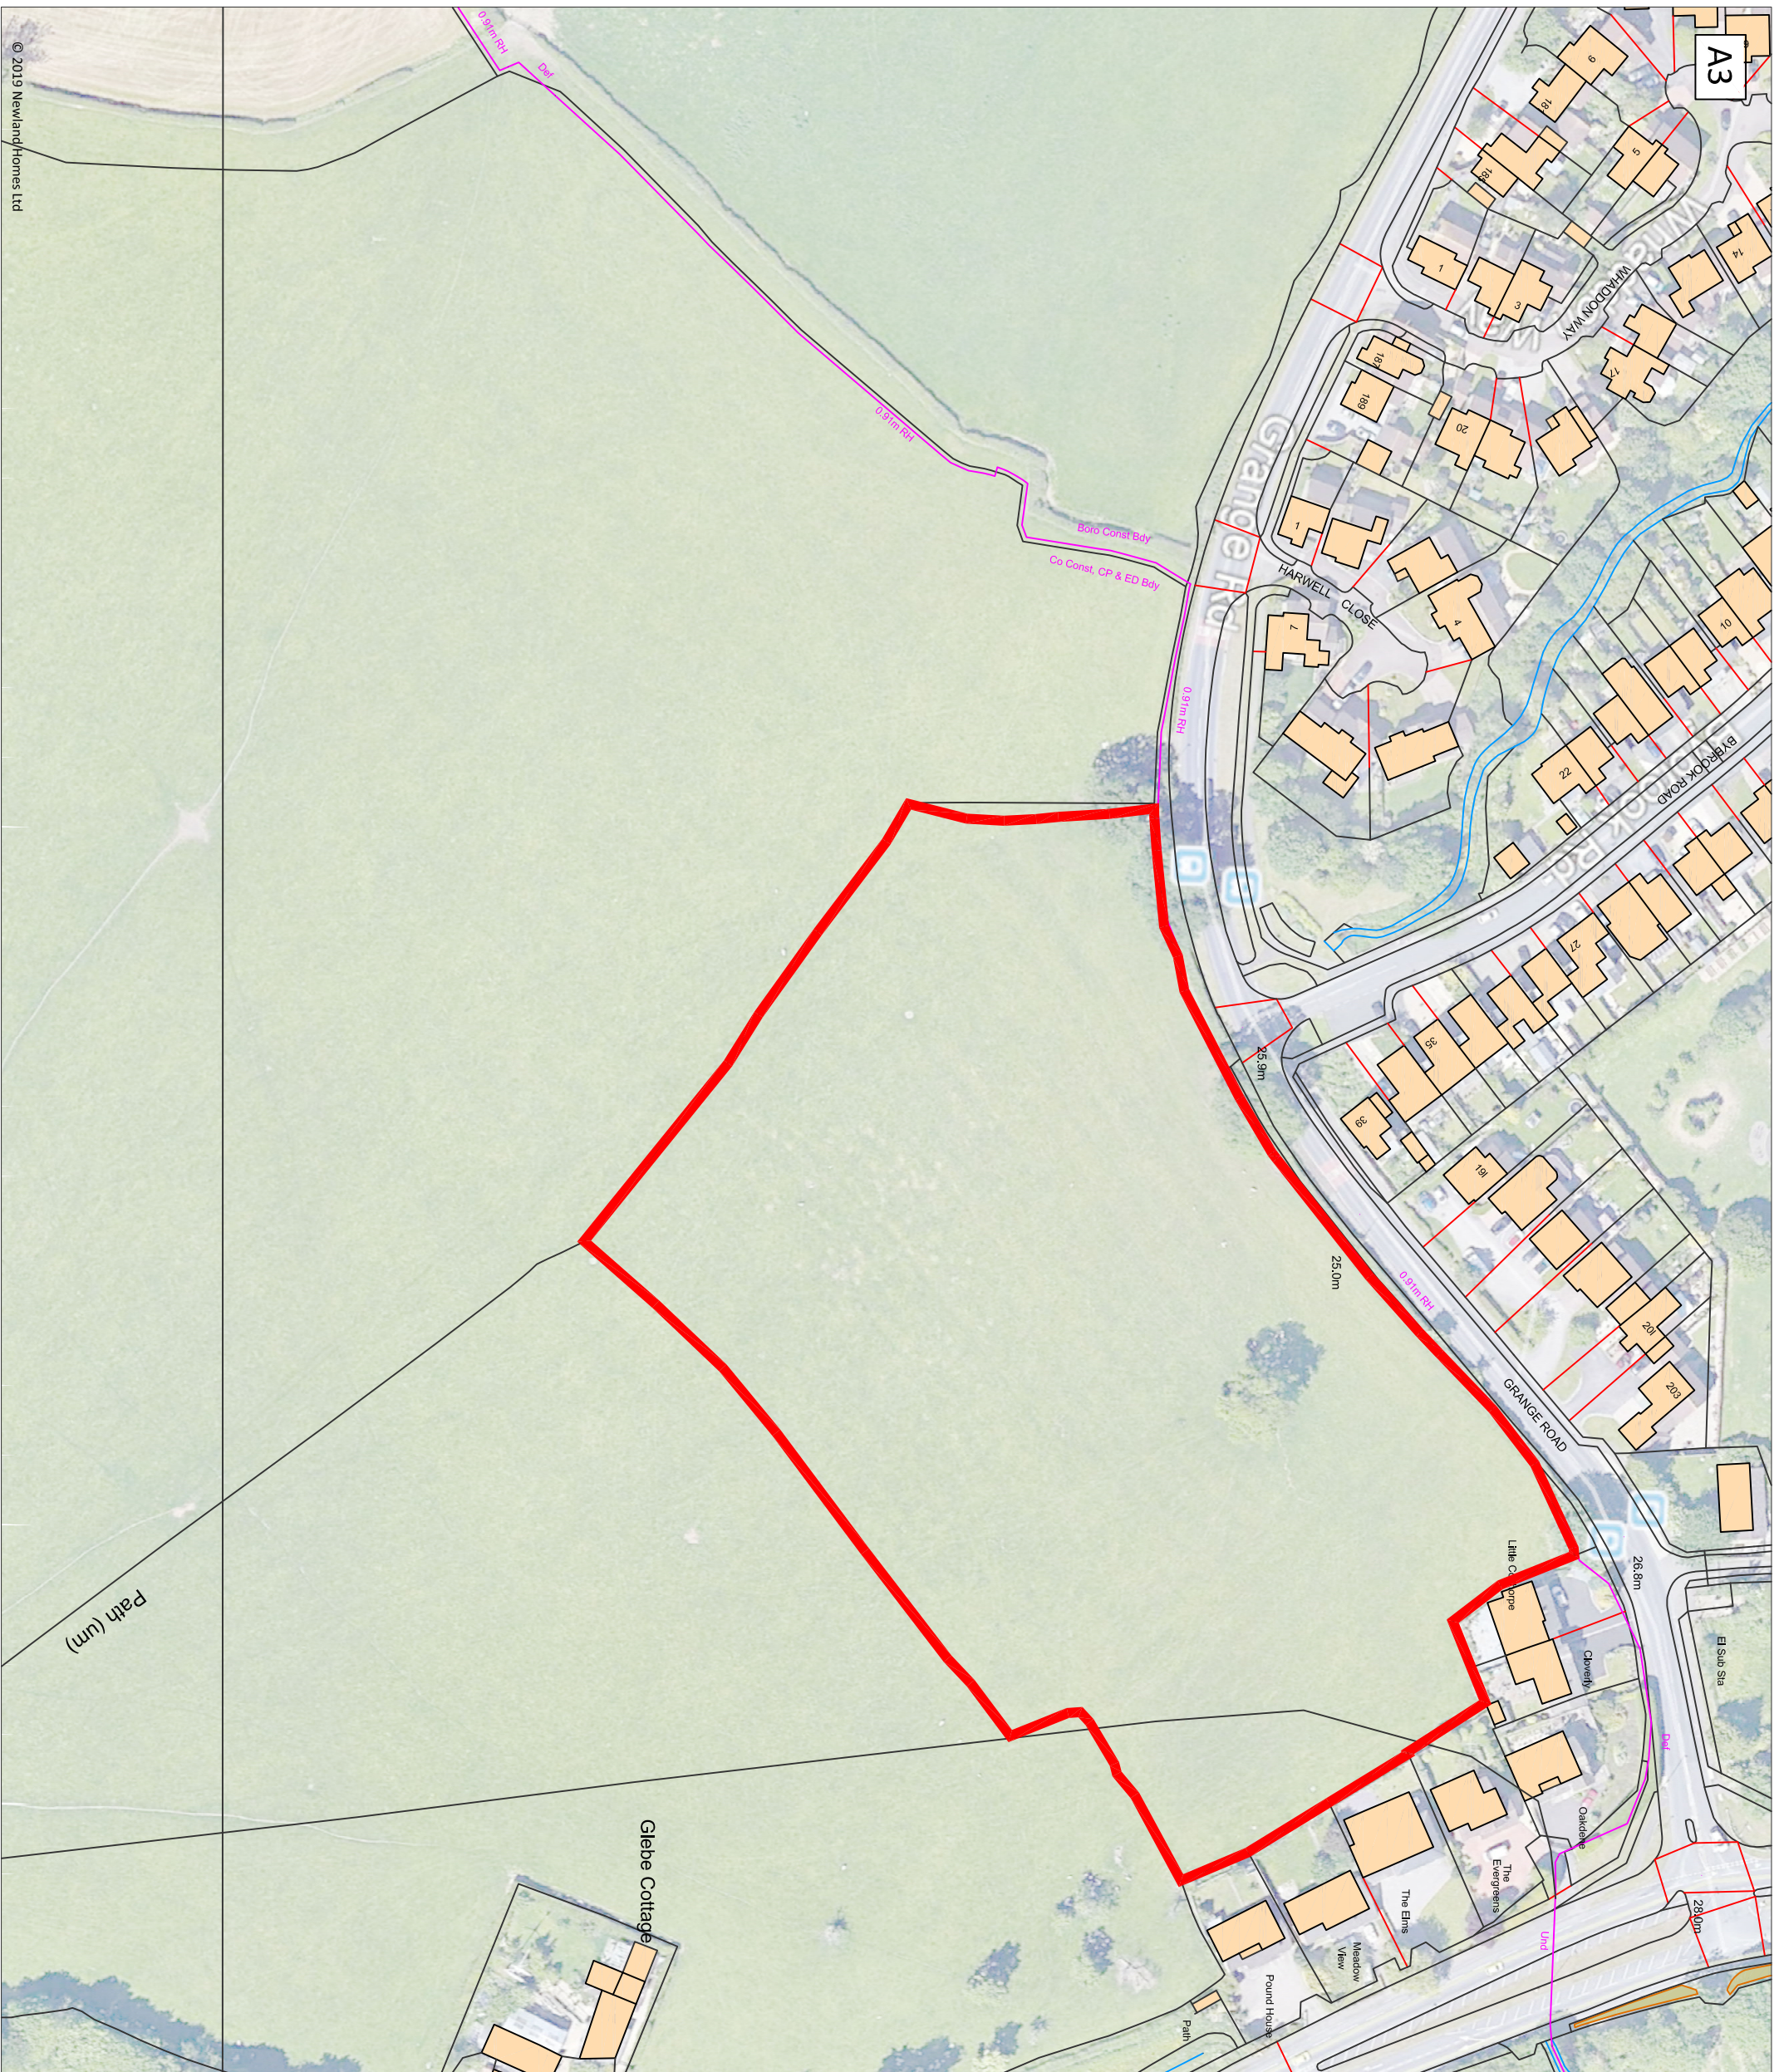

SITE SPECIFIC: Plots Applicable

REV DATE INITIAL

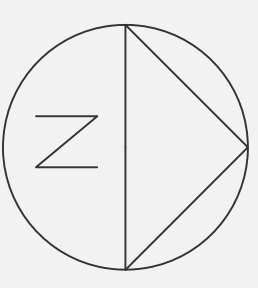

Land South of Grange Road
 Whaddon
 Site Location
 Plan

TJS
 Drawn
 20.12.19
 First Issue
 839-01
 Drawing No.