



14th December 2019

Dear 

Housing at Gussage Mead, Toadsmoor Road

Further to our correspondence of 9th November 2016 regarding possibilities of planning on my land in Toadsmoor Road, I am aware that you are again considering land suitable for future planning applications.


As there has already been a lot of development on the opposite side of the road, I would like my land to be considered.

I again submit my plans and would appreciate your advice. If, in your opinion, I have any chance of success at this stage I am happy to apply for outline permission. I am aware that this is costly and do not wish to take such a step if the case is hopeless in your view.

I appreciate your time and advice and look forward to hearing from you.

Kind regards,

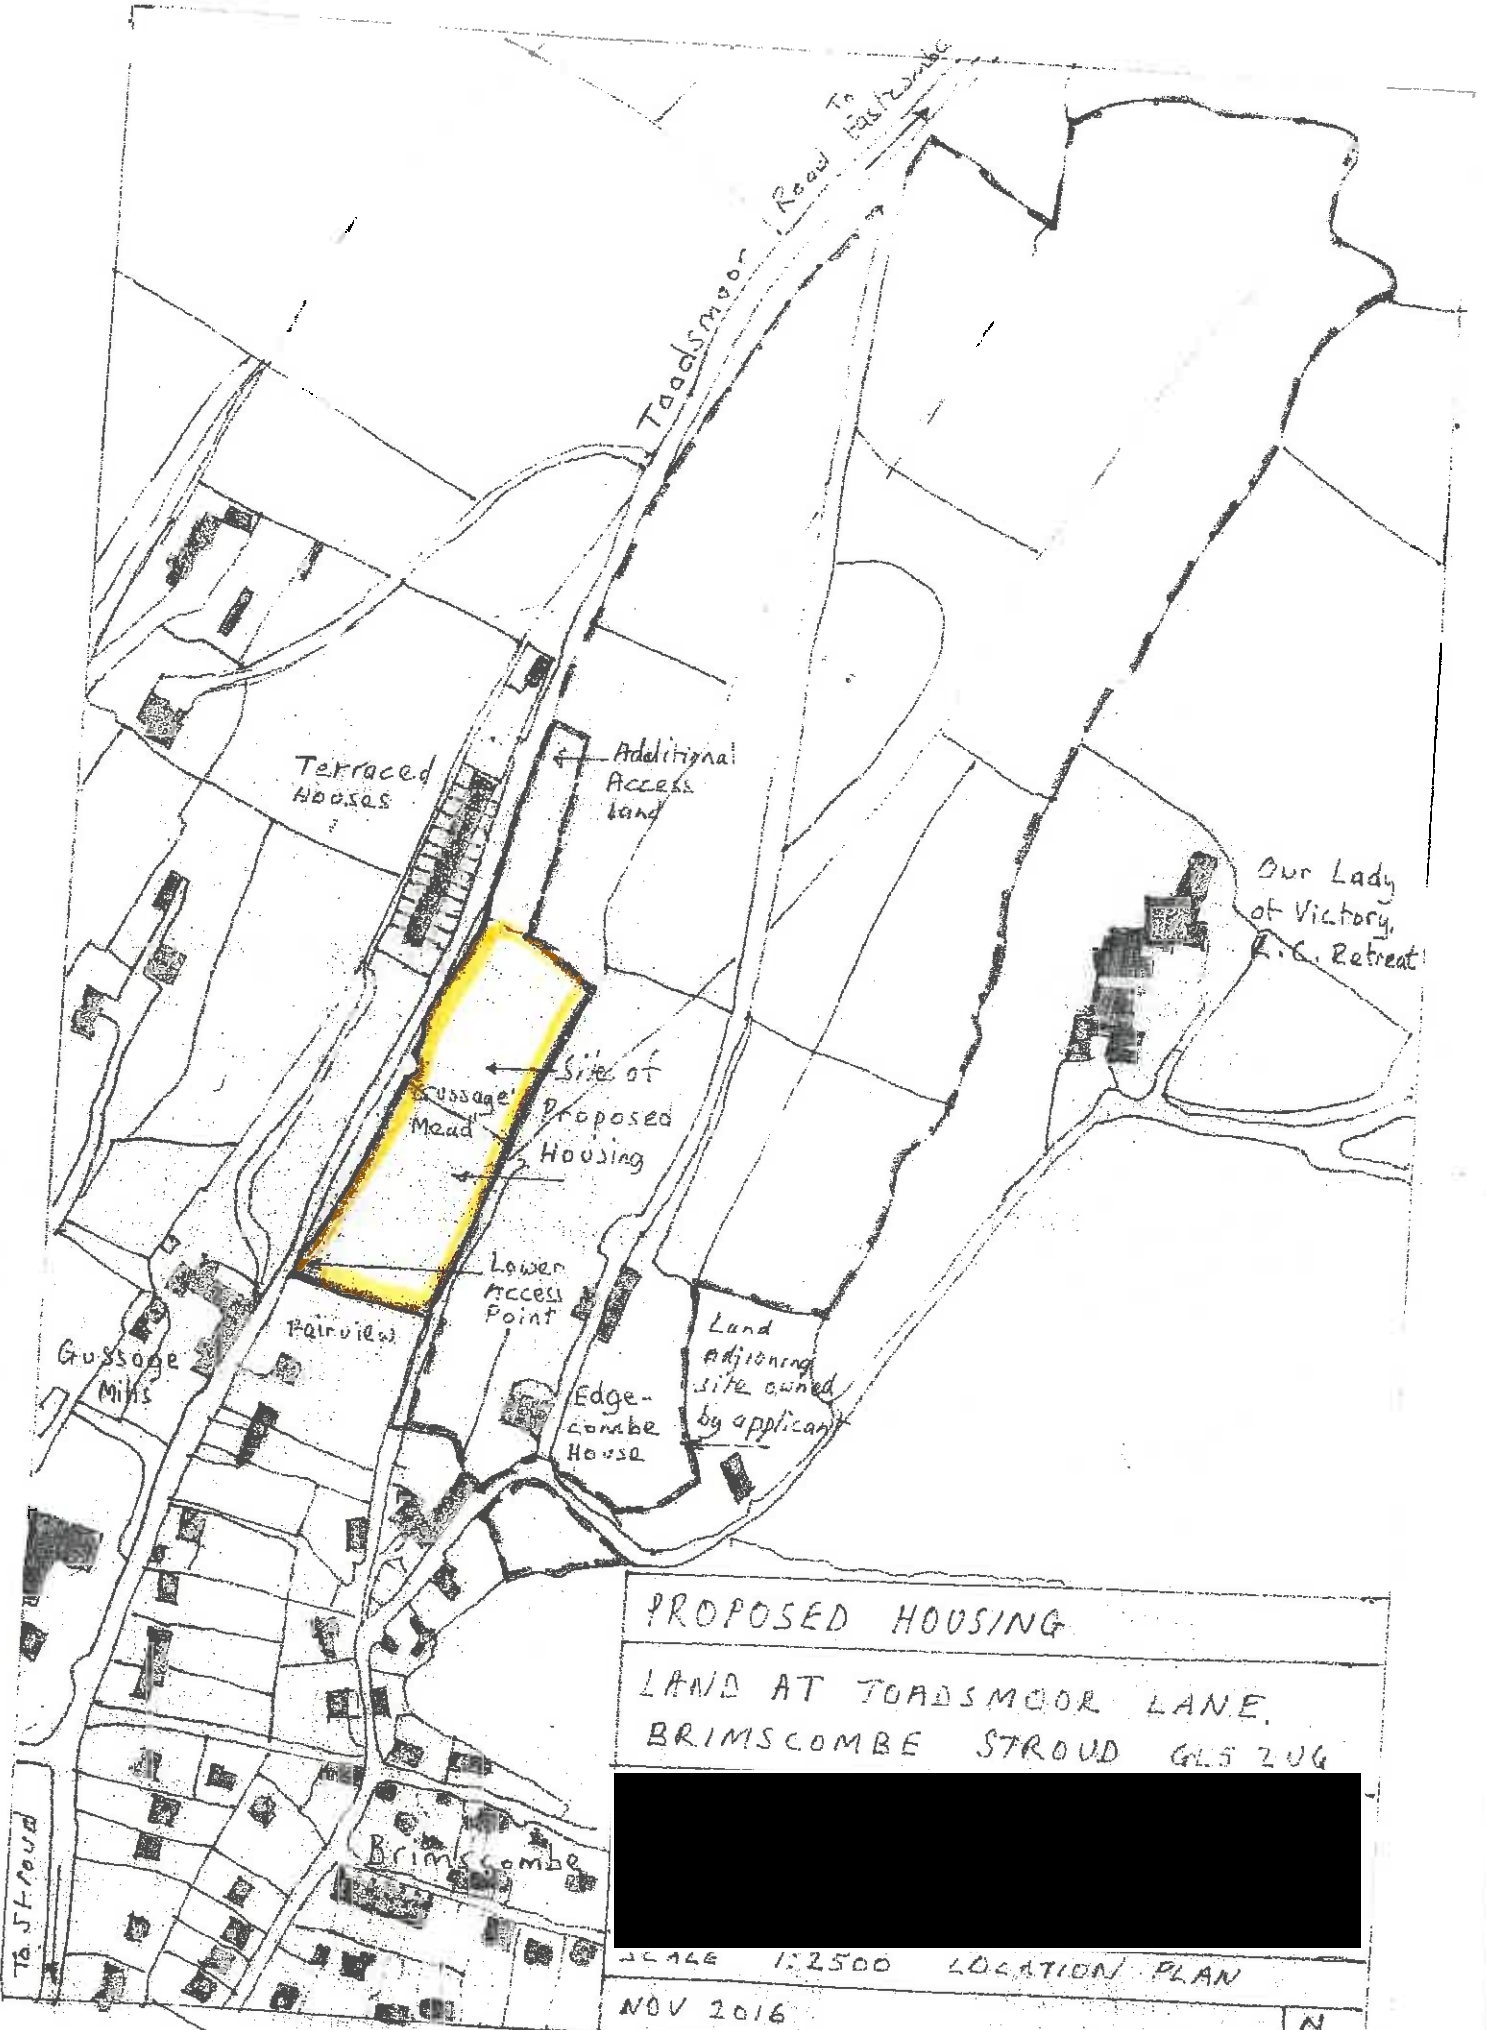

PROPOSED HOUSING
 LAND AT TOADSMOOR LANE,
 BRIMSCOMBE STROUD GL5 2UG



SCALE 1:2500 LOCATION PLAN

NOV 2016



Buchanan Partnership Architecture, Town Planning	
50 Clarence Square Cheltenham, GL50 4JR Tel: 01242 541200 Fax: 01242 539818	
Project	Land East of Toadmoor Road
Date	July 2002
Drawn by	2107DS/A/L(01)
Title	Illustrative Layout
Scale	1:500

