


NOTES

REVISIONS
REV. DATE - DRAWN - CHECKED - NOTES

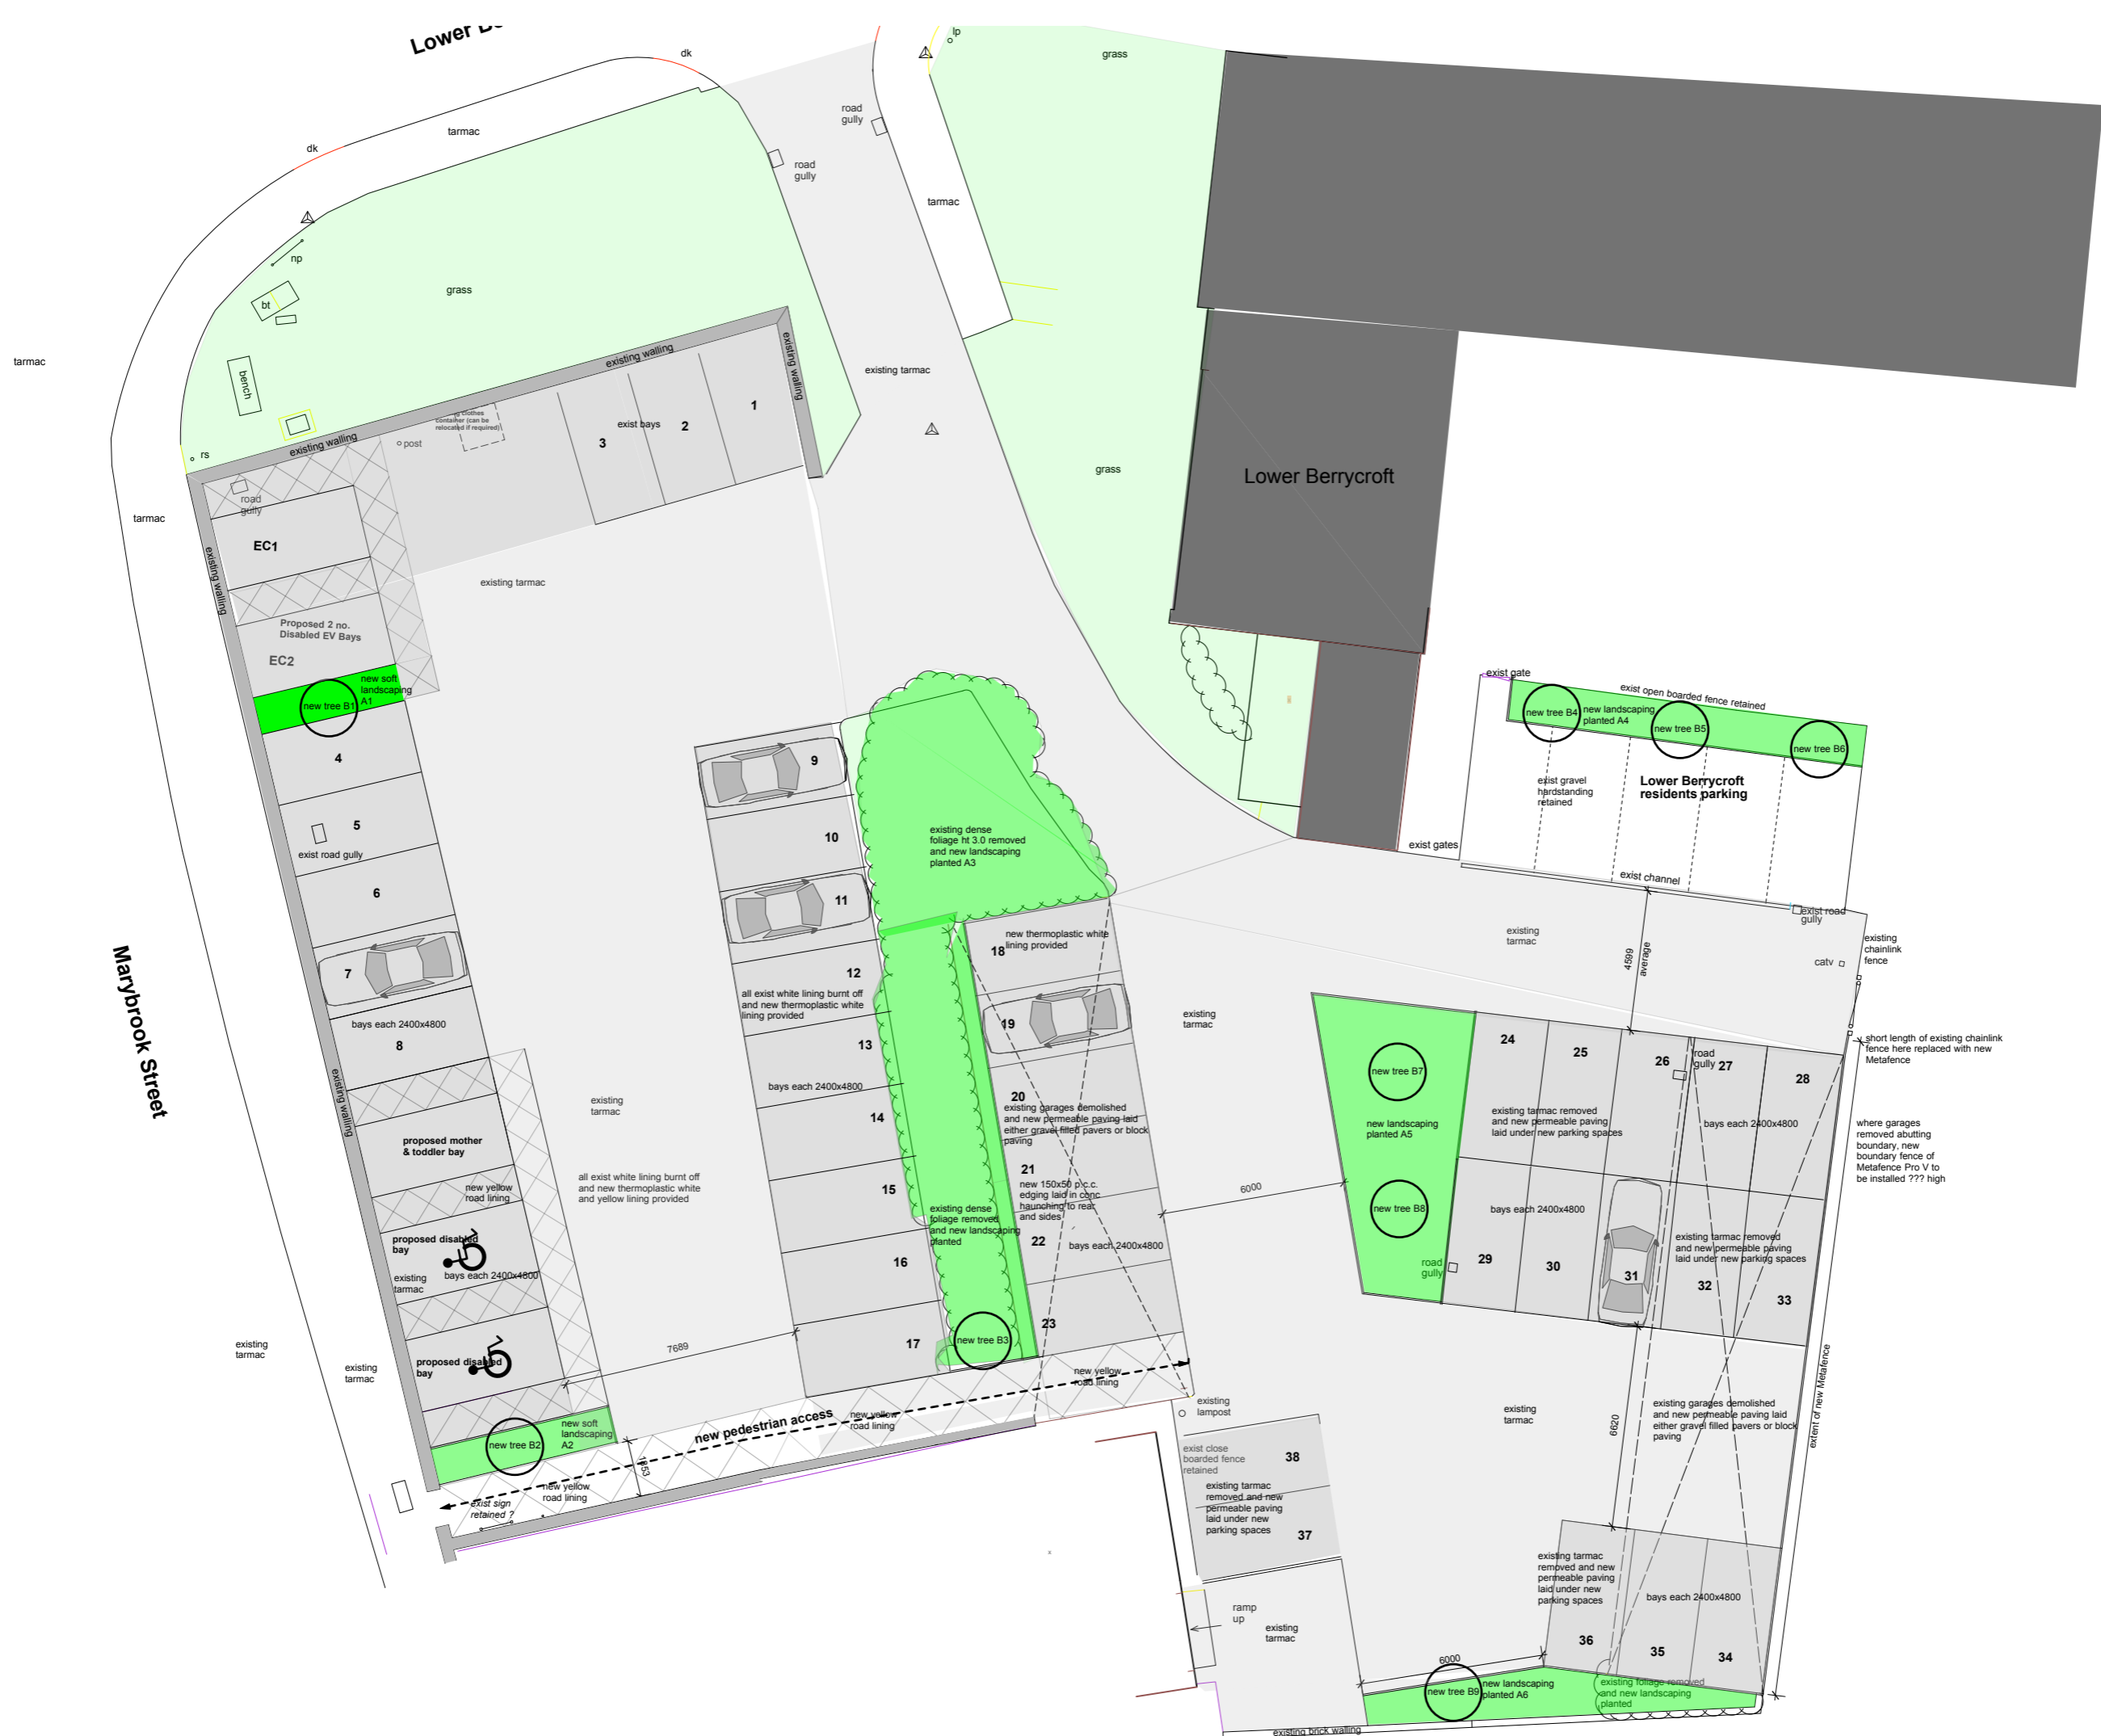

DRAWING TITLE
Proposed Layout
Option Four

PROJECT
Marybrook Street Car Park
Berkeley Glos GL13 9AB

CLIENT
Stroud District Council

SCALE 1:200 @A3 and 1:100@A1
DATE October 2024

Konsar Ltd
298 London Road Charlton Kings
Cheltenham Glos GL52 6YF
07710 299819 01242 238846

DRAWING NO. 167 203 **REV**